



Customer Document title:

Cross Section

Flowserve Document title: **Cross Section**Flowserve Document No.: **1400944-009-1016-01**Document Revision No.: **A**Flowserve Order No.: **1400944**Flowserve Serial No.: **1400944CHP009A/B**Pump Type/Size: **MARK 3 LO-FLO / 1K1.5X1LF-82OP**Quantity: **2**Customer Name: **DESMET BALLESTRA NORTH AMERICA**

PROJECT - WORPAR

ITEM NBR - P632A1-P632A2

TYPE - ASSY

eB NBR - 100212921.001

DATE - 11.02.2022

Customer Tag No: **DESMET TAG#: P632A1, World Energy TAG#: 19-P-767A, DESMET TAG#: P632A2, World Energy TAG#: 19-P-767B**Customer PO No.: **28493**End User: **DESMET BALLESTRA NORTH AMERICA**

Please complete and return:


Document Reviewed by:

Document Reviewed date:

- ☐ APPROVED. NO ACTION REQUIRED
- ☐ APPROVED. RE-SUBMIT AS FINAL
- ☐ APPROVED WITH COMMENTS. DOCUMENT WILL BE MODIFIED AND RESUBMITTED AS FINAL.
- ☐ REJECTED. CORRECT AND RE-SUBMIT FOR APPROVAL.
- ☐ FOR INFORMATION. REVIEW NOT REQUIRED
- ☐ AS-BUILT

- Return any documents sent for review with your comments by the stated return date. All documents not returned two weeks after requested Return date will be considered Approved, no action.
- Purchaser's comments and/or corrections within the scope of contract will be made on the first completed document submitted by Flowserve Corp. and returned.
- Corrections, alterations, additions and/or modifications outside scope of contract or made after first submittal may require an additional engineering service charge.
- Items conditionally approved or with deferred approval by purchaser must be specifically stated otherwise delivery may be affected.

Rev	Revision Description	Released	Release Date
	For Information	Morris, Tamika	04-Feb-22

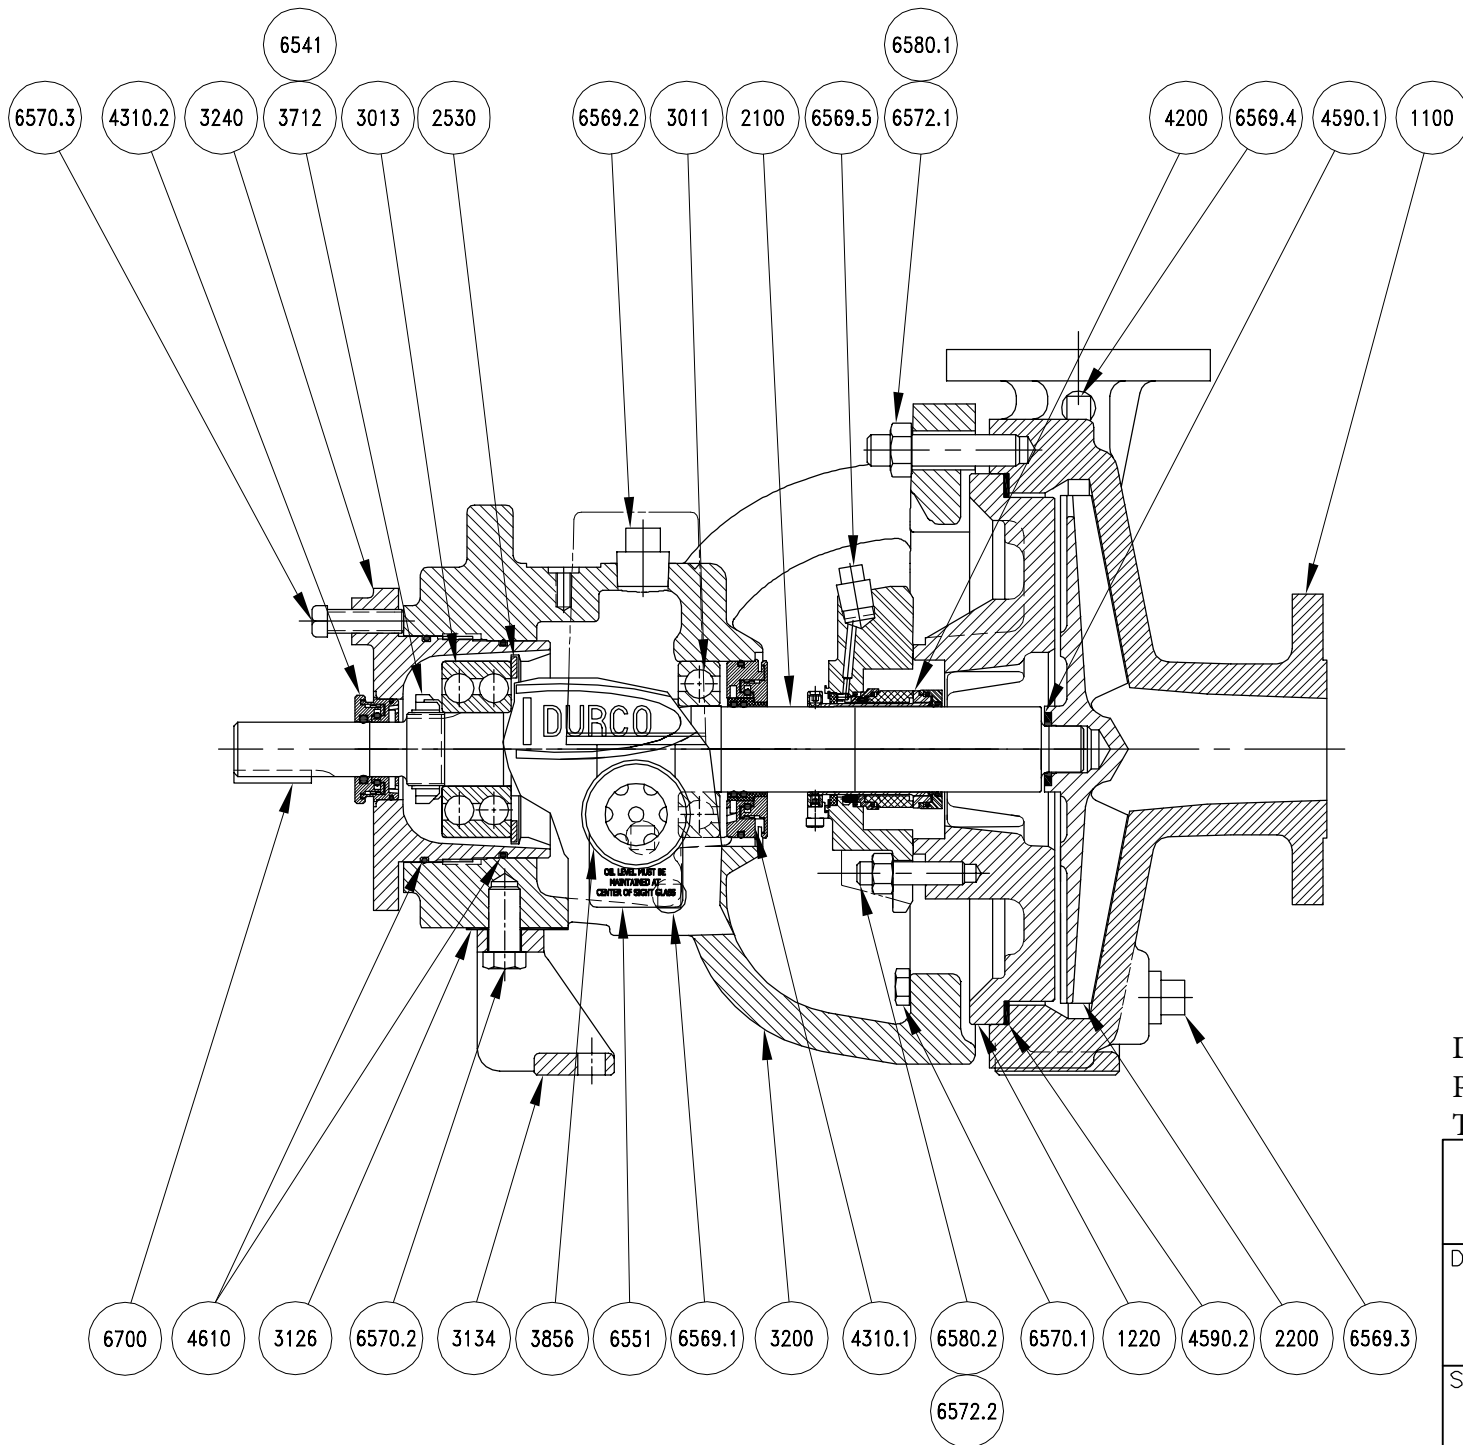

DESMET TAG#: P632A1, CUSTOMER TAG#: 19-P-767A, DESMET TAG#: P632A2, CUSTOMER TAG#: 19-P-767B



Chesapeake Operations

DWG TITLE

MARK 3, 1K LF, STD BRG, MECH SEAL
W/ SLD SHFT, FM, FOOT MTG, OP IMPELLER

SIZE

A4

DRAWING NO.

0000AMK3LFX1KXXFTOPSSMSFM

REV.

Page 1 of 1

SCALE: NTS

UNITS:

SHEET NO. 1 of 1